

- Features:**
- Battery Powered: 24 VDC Control System
 - Rated Load: 400 lbs
 - Speed: 15-18 fpm
 - Max. Travel: 21'-0"
 - Car Size: 33W x 35D x 75H
 - Overhead Clearance: 7'-2" Min.
 - Powder Coated Metal: Gray White
 - Vision Panels: Clear Acrylic
 - Car Light: Recessed LED
 - Telephone: Inside Telephone Cabinet
 - Automatic operation
 - Key Lock on controls
 - Emergency Stop Switch and Alarm
 - Status LED
 - Winding Drum Drive with two 1/4" aircraft cables
 - Electromechanical Interlock on Doors
 - Car Gate monitor
 - Grab Rail
 - Slack Cable Safety Device
 - Final Limit Switches


PROPRIETARY AND CONFIDENTIAL
 THE INFORMATION CONTAINED IN THIS DRAWING IS THE SOLE PROPERTY OF STAYING HOME CORPORATION. ANY REPRODUCTION IN PART OR AS A WHOLE WITHOUT THE WRITTEN PERMISSION OF STAYING HOME CORPORATION IS PROHIBITED.

UNLESS OTHERWISE SPECIFIED:		NAME	DATE
DIMENSIONS ARE IN INCHES		DRAWN	8/8/2016
TOLERANCES:		CHECKED	
FRACTIONAL: ±1/16		ENG APPR.	
ANGULAR: ±0.5°		MFG APPR.	
ONE PLACE DECIMAL ±0.1		Q.A.	
TWO PLACE DECIMAL ±0.01		COMMENTS:	
THREE PLACE DECIMAL ±0.005			
INTERPRET GEOMETRIC TOLERANCING PER:			
MATERIAL			
FINISH			
DO NOT SCALE DRAWING			



TITLE:		
EZ4 INSIDE SHC ENCLOSURE		
SIZE	DWG. NO.	REV
B	TYP - EZ4-A	A
SCALE: 1:64		WEIGHT: SHEET 1 OF 4

SECTION A-A

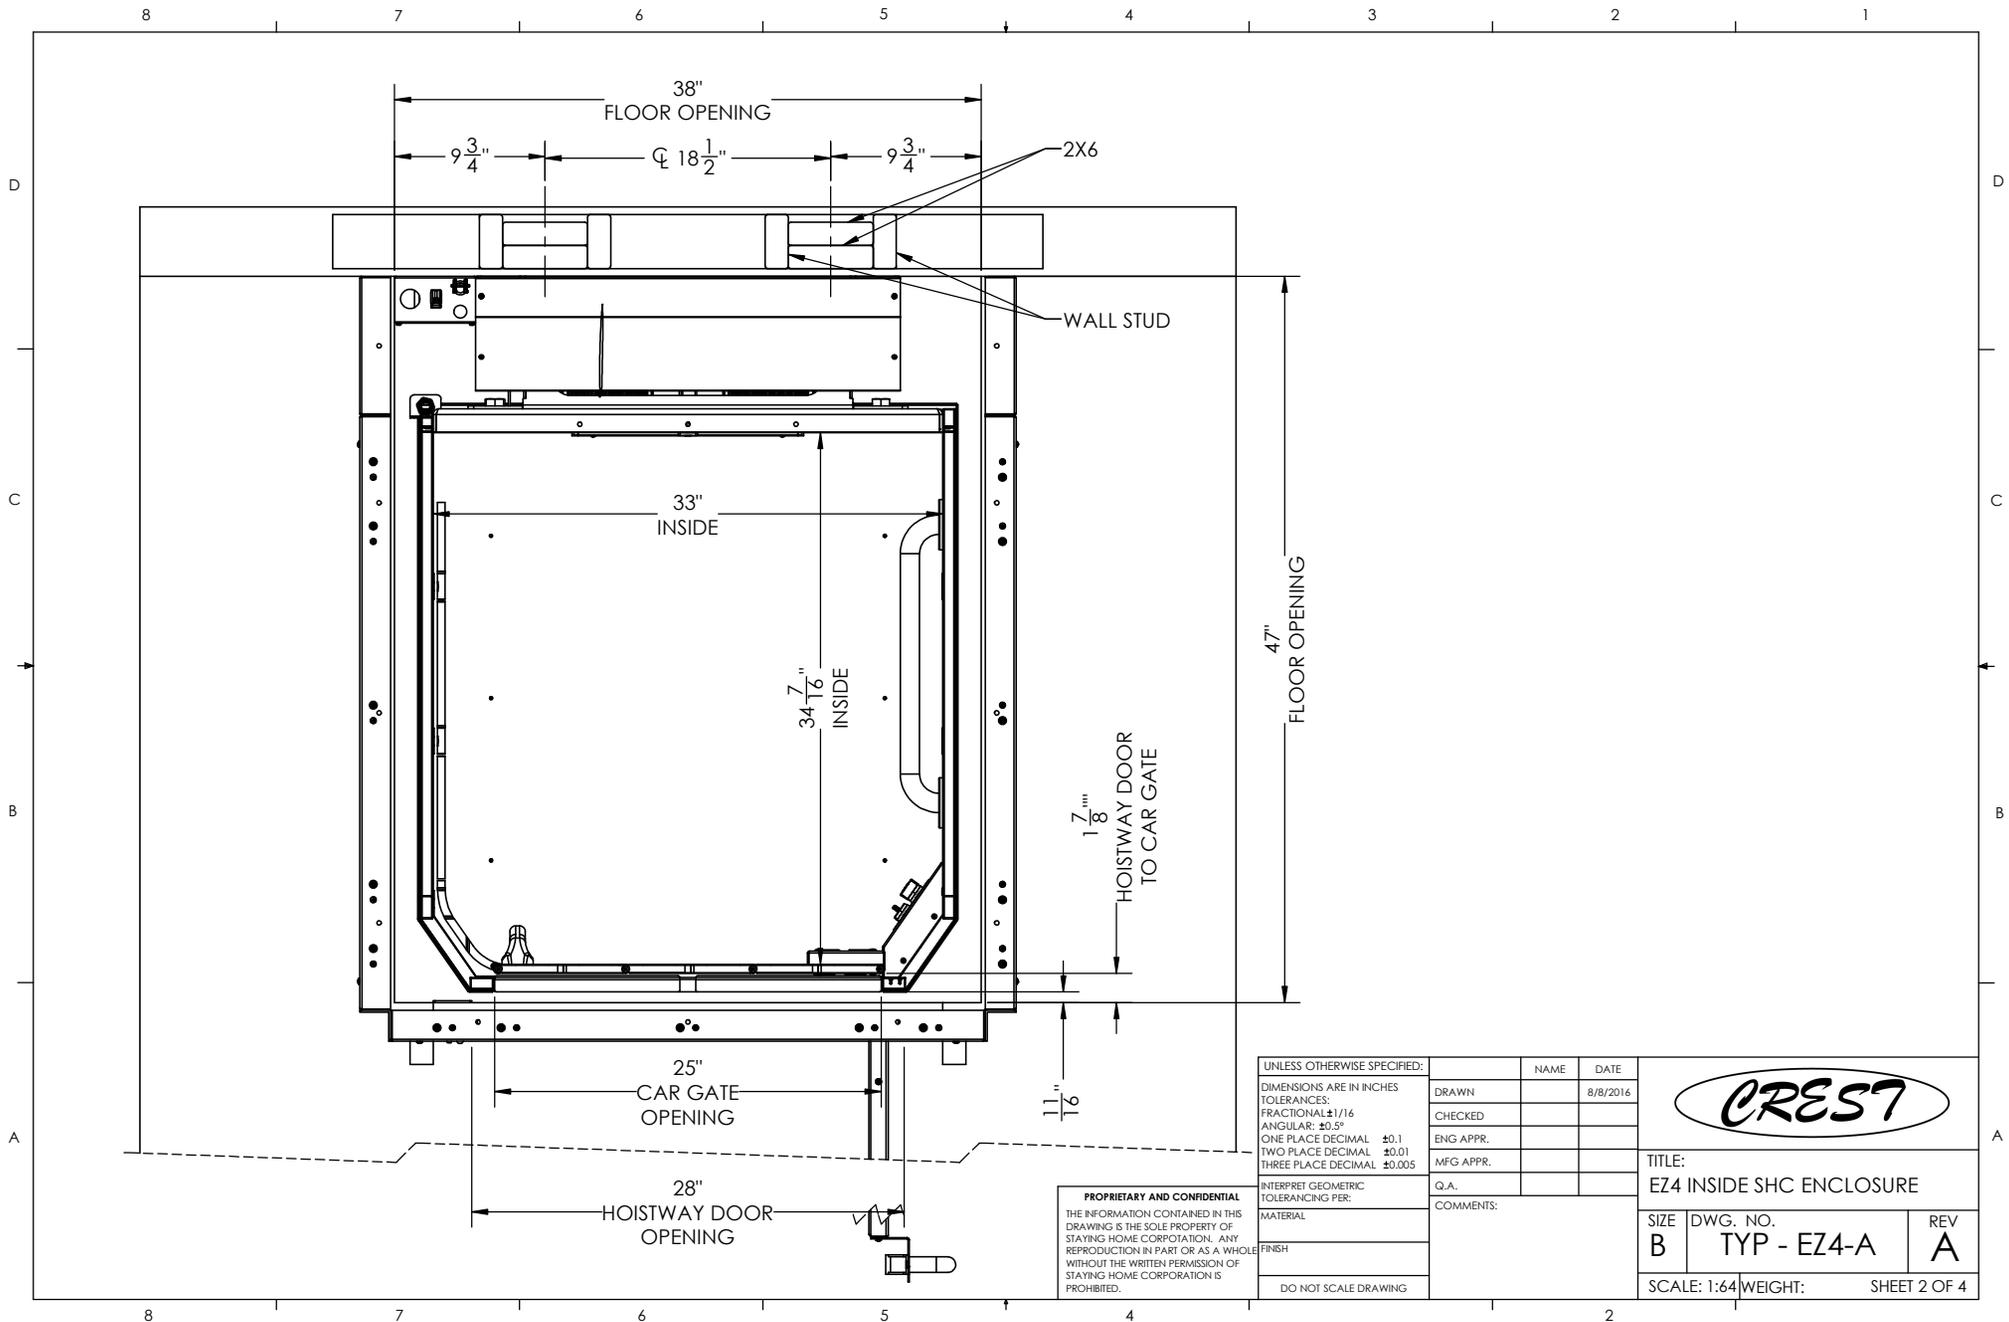

UNLESS OTHERWISE SPECIFIED:

DIMENSIONS ARE IN INCHES
 TOLERANCES:
 FRACTIONAL: ±1/16
 ANGULAR: ±0.5°
 ONE PLACE DECIMAL ±0.1
 TWO PLACE DECIMAL ±0.01
 THREE PLACE DECIMAL ±0.005

INTERPRET GEOMETRIC TOLERANCING PER:

MATERIAL

FINISH

DO NOT SCALE DRAWING

	NAME	DATE
DRAWN		8/8/2016
CHECKED		
ENG APPR.		
MFG APPR.		
Q.A.		




TITLE:
EZ4 INSIDE SHC ENCLOSURE

SIZE B	DWG. NO. TYP - EZ4-A	REV A
-----------	-------------------------	----------

SCALE: 1:64 WEIGHT: SHEET 2 OF 4

PROPRIETARY AND CONFIDENTIAL
 THE INFORMATION CONTAINED IN THIS DRAWING IS THE SOLE PROPERTY OF STAYING HOME CORPORATION. ANY REPRODUCTION IN PART OR AS A WHOLE WITHOUT THE WRITTEN PERMISSION OF STAYING HOME CORPORATION IS PROHIBITED.

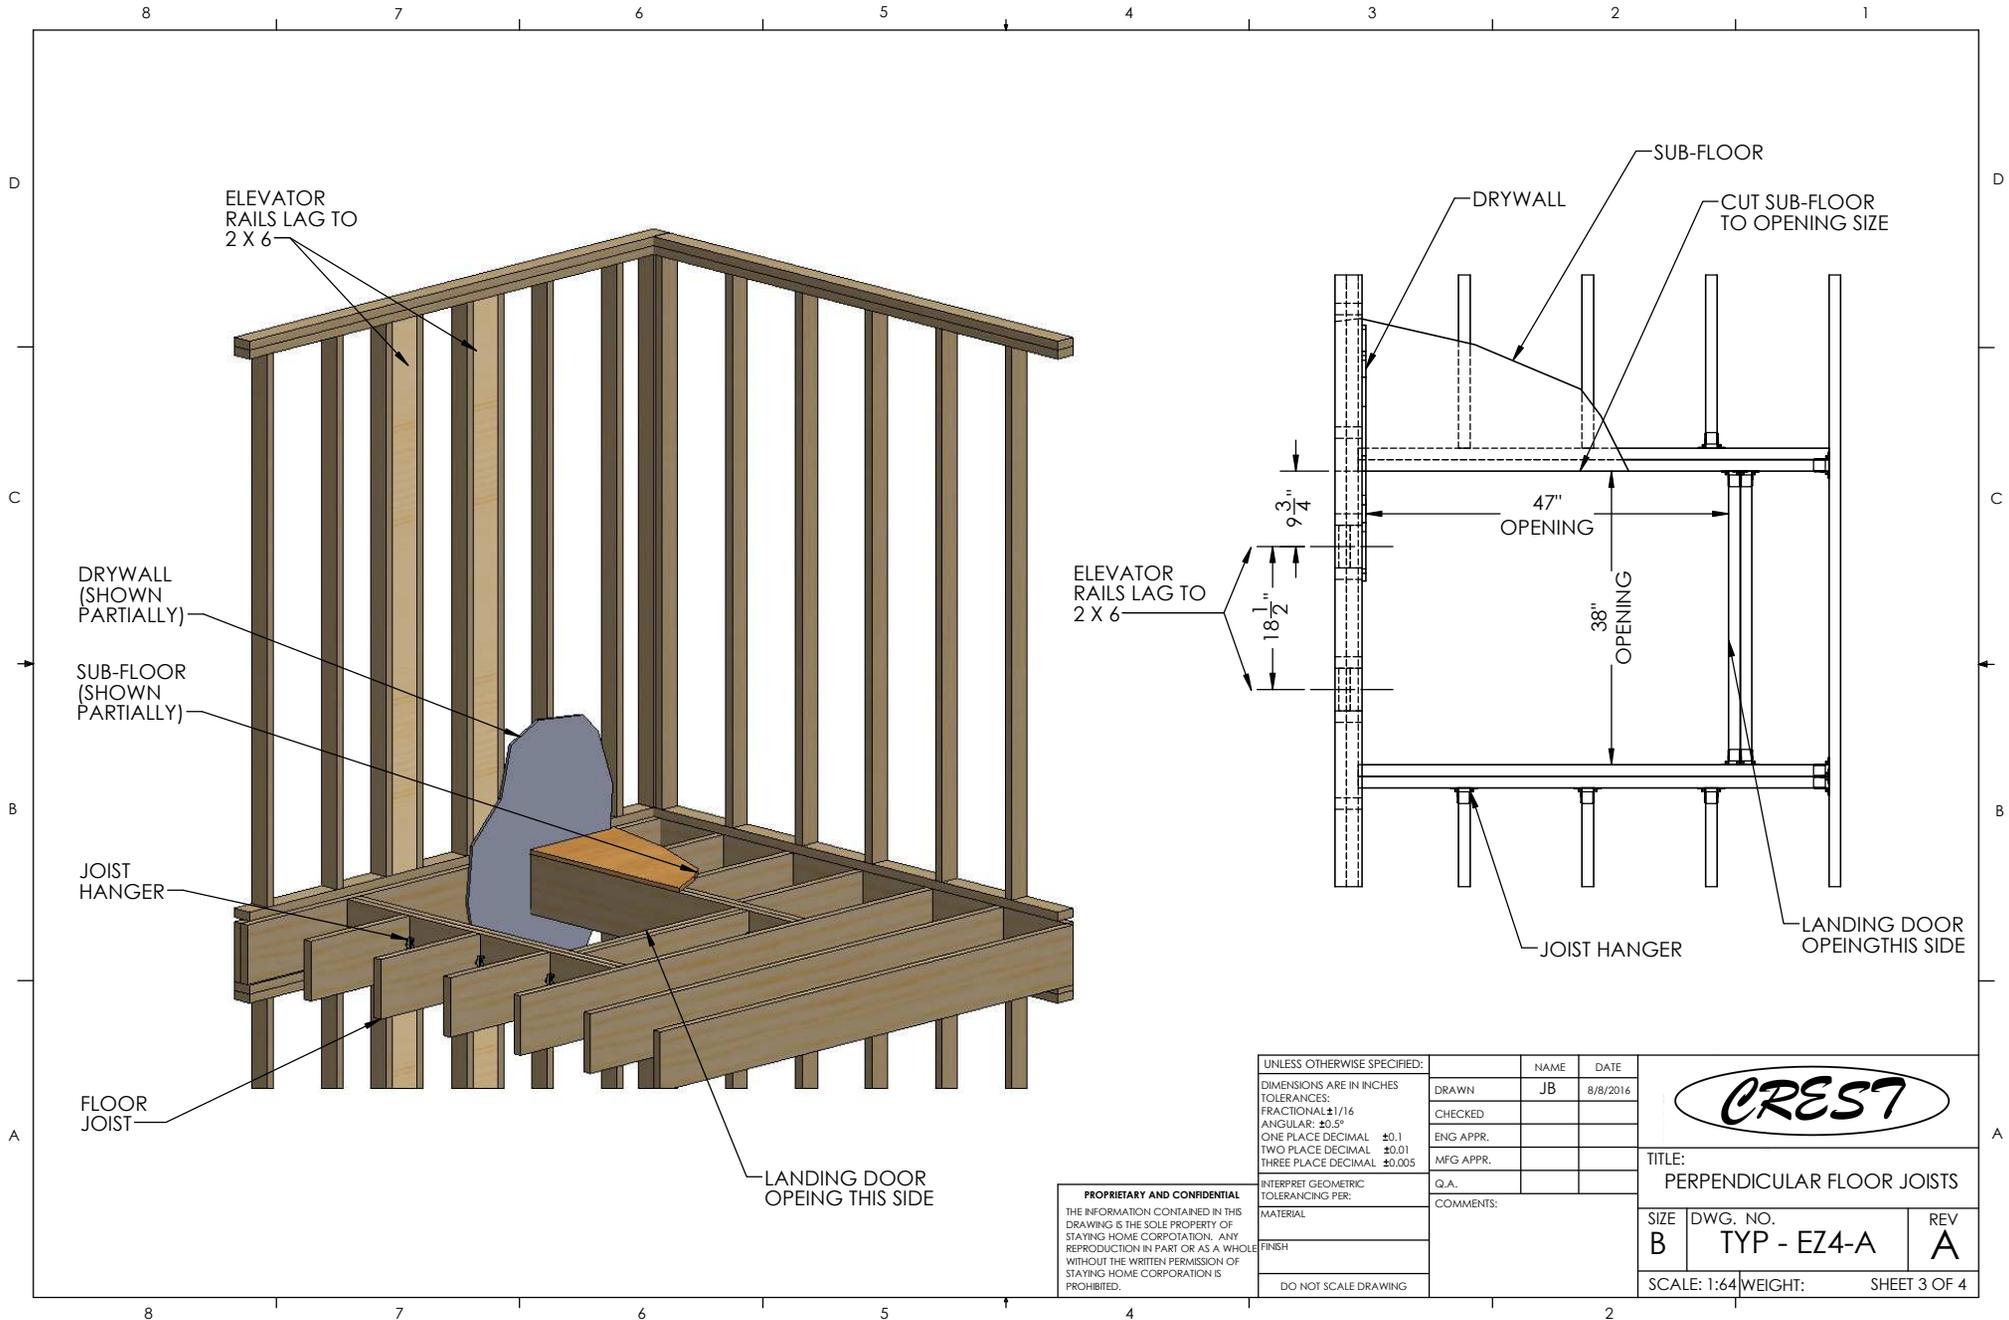


PROPRIETARY AND CONFIDENTIAL
 THE INFORMATION CONTAINED IN THIS DRAWING IS THE SOLE PROPERTY OF STAYING HOME CORPORATION. ANY REPRODUCTION IN PART OR AS A WHOLE WITHOUT THE WRITTEN PERMISSION OF STAYING HOME CORPORATION IS PROHIBITED.

UNLESS OTHERWISE SPECIFIED:	
DIMENSIONS ARE IN INCHES	
TOLERANCES:	
FRACTIONAL:	±1/16
ANGULAR:	±0.5°
ONE PLACE DECIMAL:	±0.1
TWO PLACE DECIMAL:	±0.01
THREE PLACE DECIMAL:	±0.005
INTERPRET GEOMETRIC TOLERANCING PER:	
MATERIAL:	
FINISH:	
DO NOT SCALE DRAWING	

NAME	DATE
DRAWN JB	8/8/2016
CHECKED	
ENG APPR.	
MFG APPR.	
Q.A.	
COMMENTS:	



TITLE: PERPENDICULAR FLOOR JOISTS		
SIZE B	DWG. NO. TYP - EZ4-A	REV A
SCALE: 1:64		WEIGHT: SHEET 3 OF 4

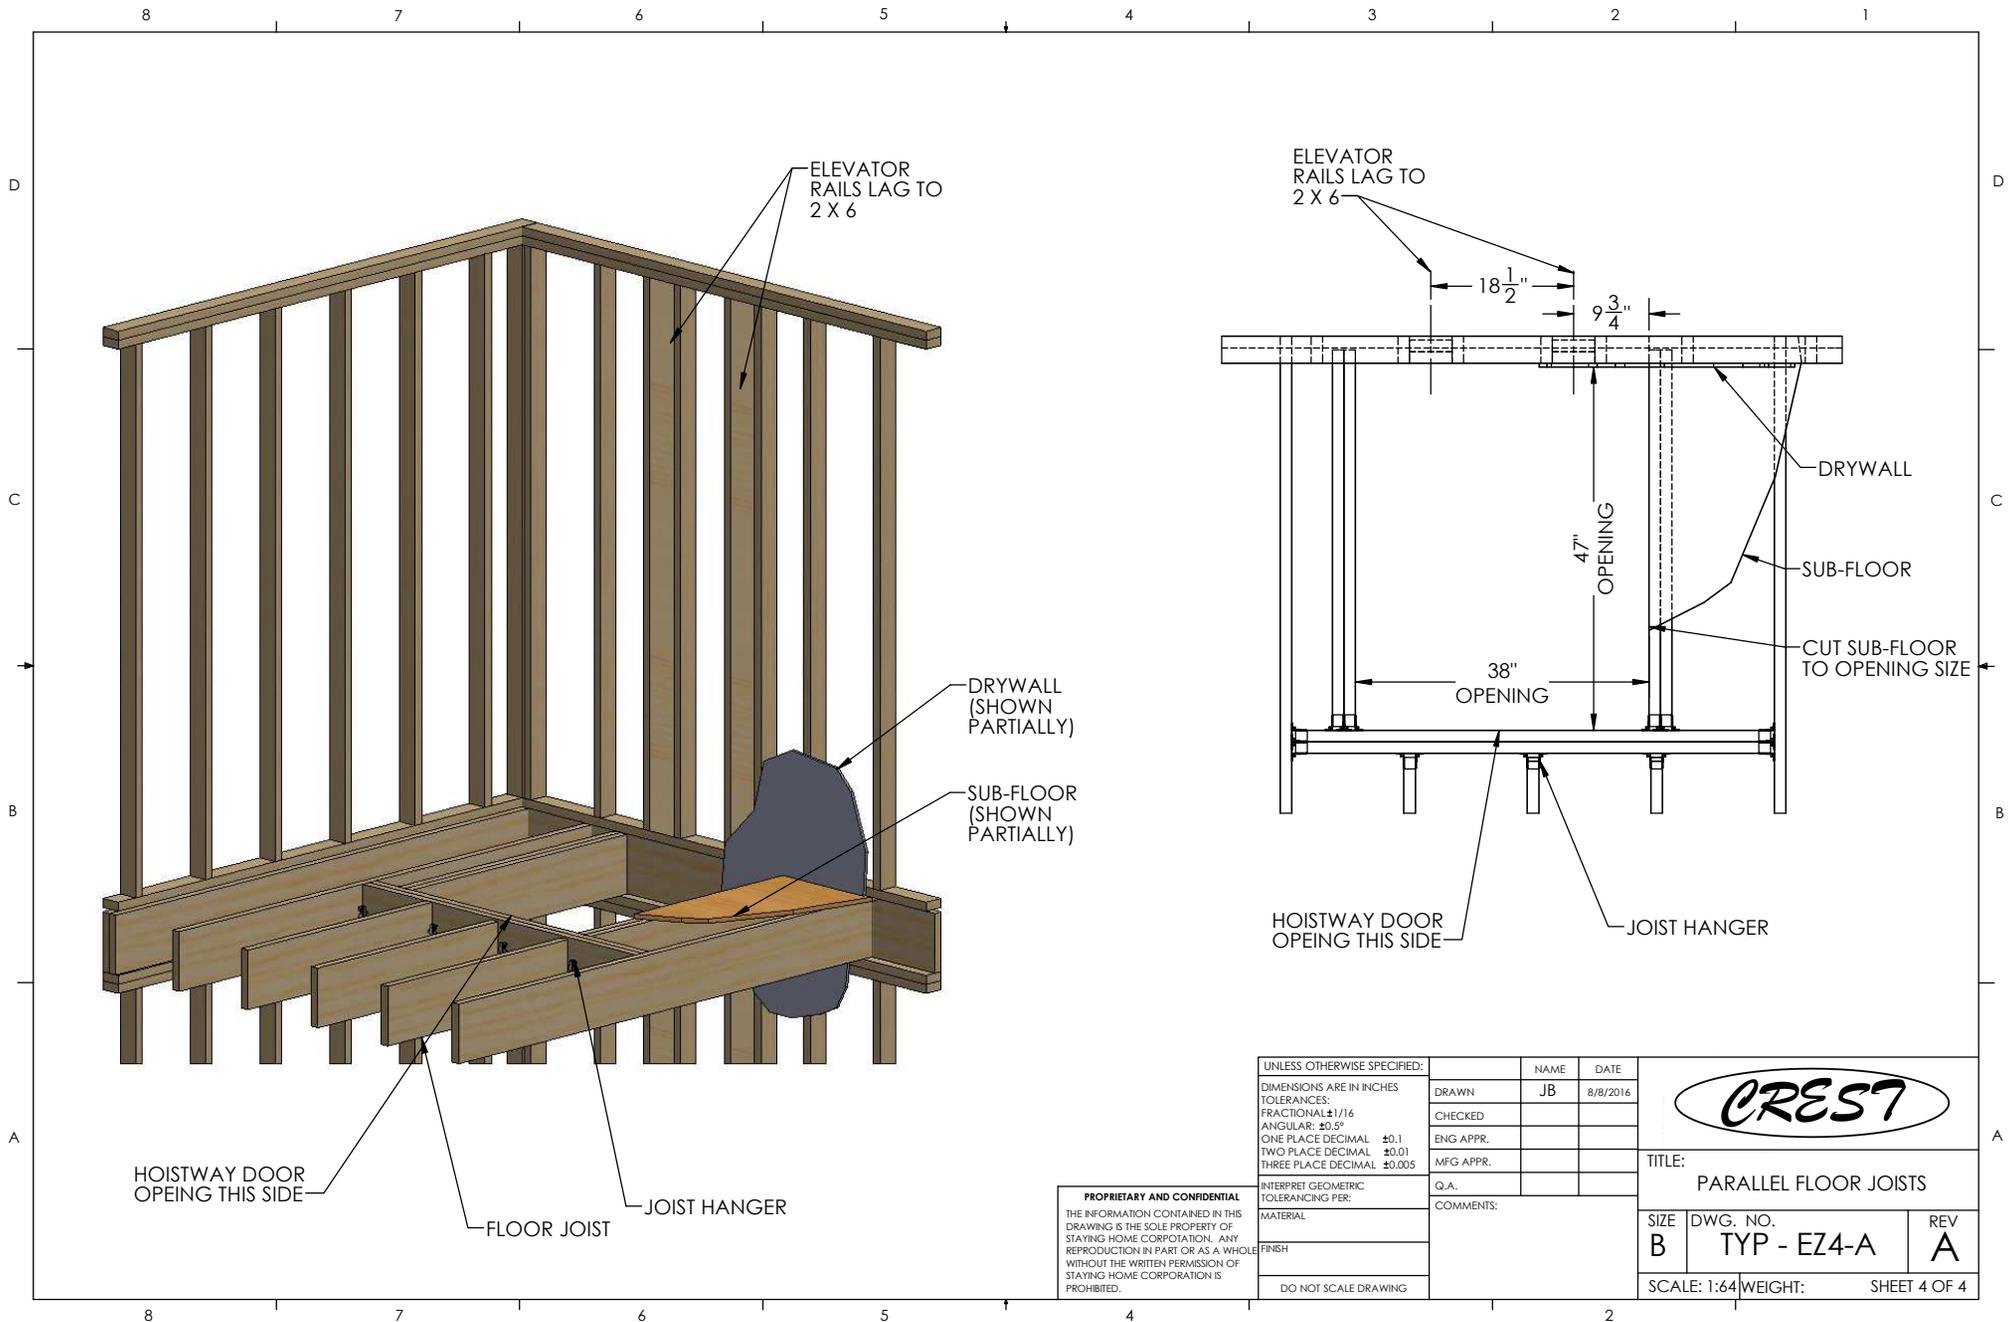

HOISTWAY DOOR
OPEING THIS SIDE

FLOOR JOIST

JOIST HANGER

DRYWALL
(SHOWN
PARTIALLY)

SUB-FLOOR
(SHOWN
PARTIALLY)

ELEVATOR
RAILS LAG TO
2 X 6

18 1/2"

9 3/4"

47"
OPENING

38"
OPENING

DRYWALL

SUB-FLOOR

CUT SUB-FLOOR
TO OPENING SIZE

HOISTWAY DOOR
OPEING THIS SIDE

JOIST HANGER

UNLESS OTHERWISE SPECIFIED:

DIMENSIONS ARE IN INCHES
TOLERANCES:
FRACTIONAL: ±1/16
ANGULAR: ±0.5°
ONE PLACE DECIMAL ±0.1
TWO PLACE DECIMAL ±0.01
THREE PLACE DECIMAL ±0.005

INTERPRET GEOMETRIC
TOLERANCING PER:

MATERIAL

FINISH

DO NOT SCALE DRAWING

NAME DATE

DRAWN JB 8/8/2016

CHECKED

ENG APPR.

MFG APPR.

Q.A.

COMMENTS:



TITLE:
PARALLEL FLOOR JOISTS

SIZE DWG. NO. REV
B TYP - EZ4-A A

SCALE: 1:64 WEIGHT: SHEET 4 OF 4

PROPRIETARY AND CONFIDENTIAL
THE INFORMATION CONTAINED IN THIS
DRAWING IS THE SOLE PROPERTY OF
STAYING HOME CORPORATION. ANY
REPRODUCTION IN PART OR AS A WHOLE
WITHOUT THE WRITTEN PERMISSION OF
STAYING HOME CORPORATION IS
PROHIBITED.